


西南立面圖  
South-West Elevation

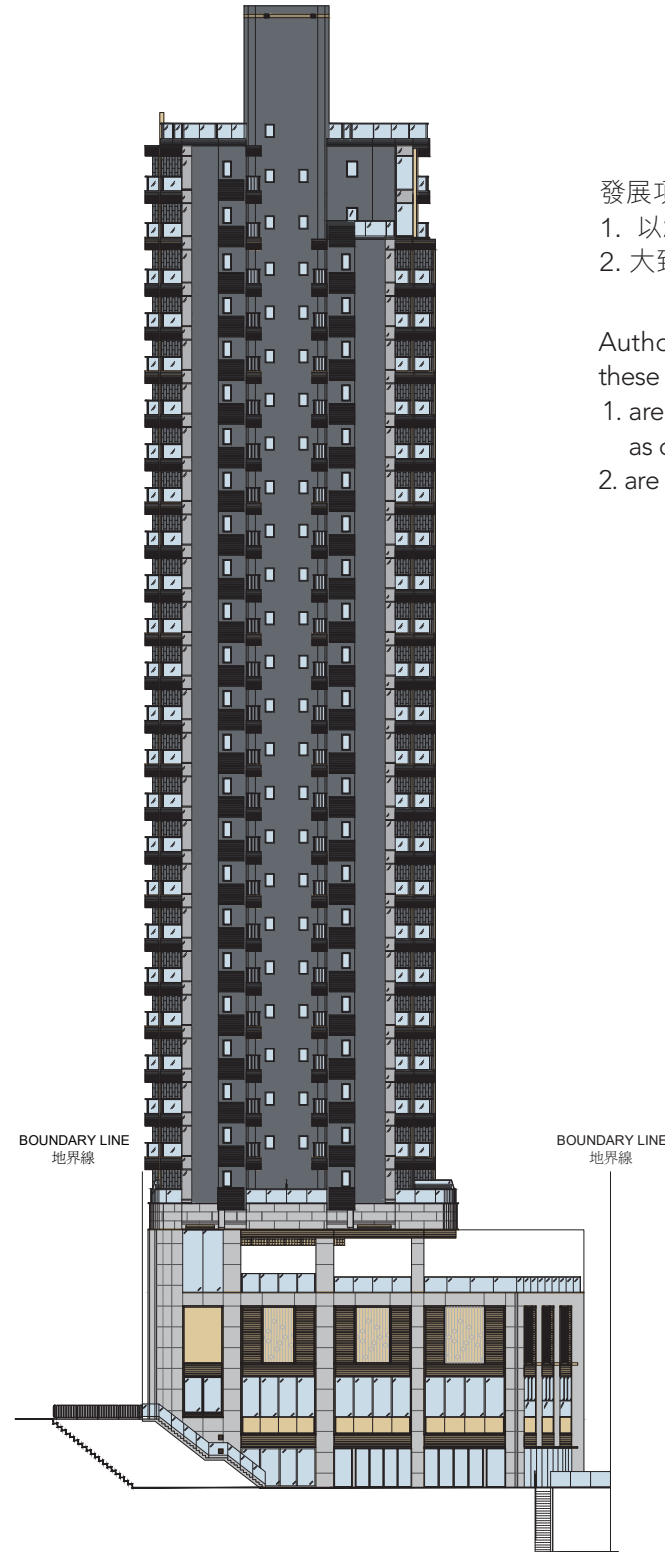


東南立面圖  
South-East Elevation

發展項目的認可人士證明本立面圖所顯示的立面：


1. 以2022年11月23日的情況為準的本項目的經批准的建築圖則為基礎擬備；及
2. 大致上與本項目的外觀一致。

Authorized Person for the development certified that the elevations shown on these elevation plans:

1. are prepared on the basis of the approved building plans for the development as of 23 November 2022; and
2. are in general accordance with the outward appearance of the development.

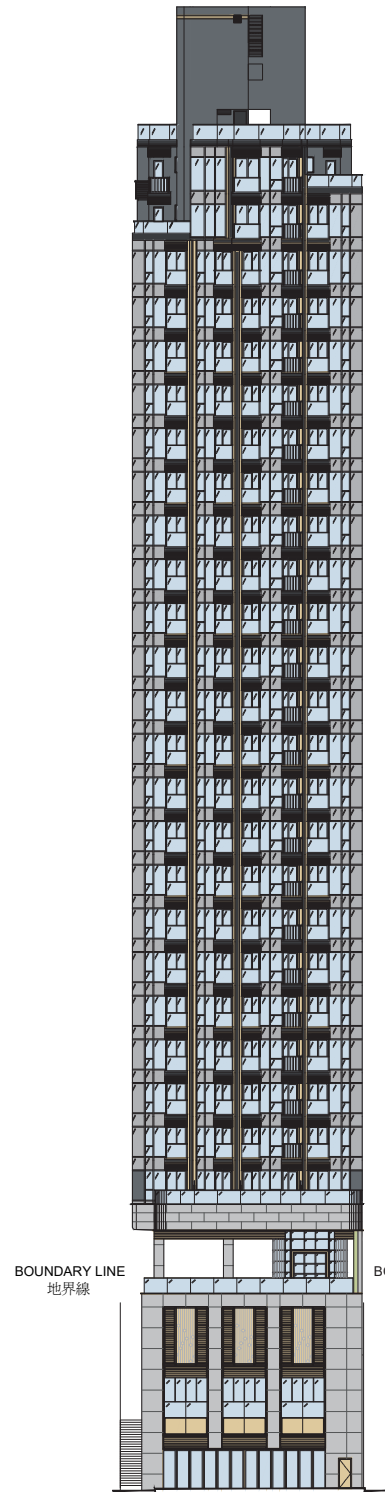

東北立面圖  
North-East Elevation

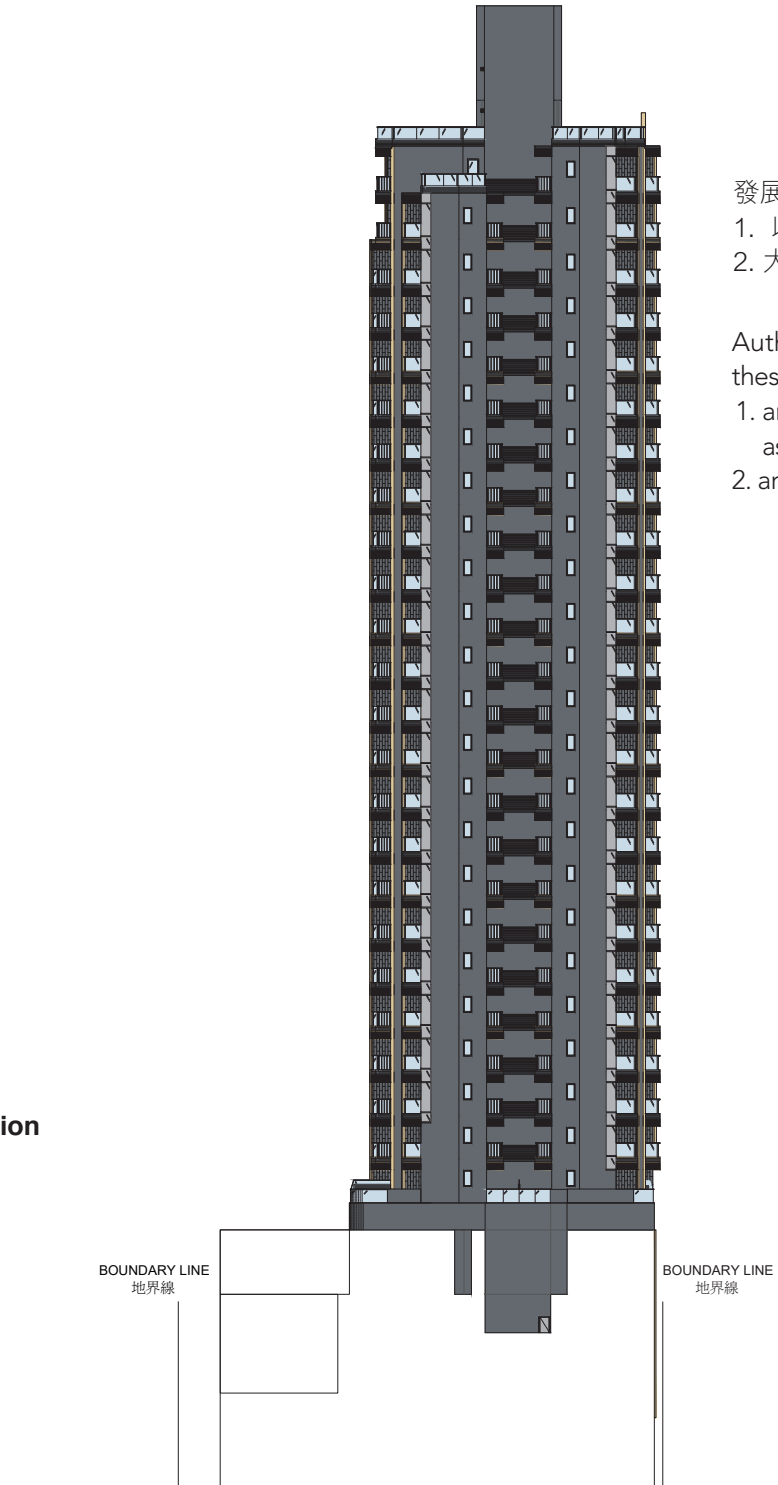

西北立面圖  
North-West Elevation

發展項目的認可人士證明本立面圖所顯示的立面：

1. 以2022年11月23日的情況為準的本項目的經批准的建築圖則為基礎擬備；及
2. 大致上與本項目的外觀一致。

Authorized Person for the development certified that the elevations shown on these elevation plans:

1. are prepared on the basis of the approved building plans for the development as of 23 November 2022; and
2. are in general accordance with the outward appearance of the development.